

MONUMENT RECORD
State of Indiana - County of Monroe

Section: 02

Township: 08 North


Range: 01 East

Corner ID: Sa CrS-03

Monument Description & Remarks: 1" Iron Pipe 2" below ground.

Survey Sign 4ft above ground at point C

References On File: Robert Brunnemer survey, Woodview Hills (1971), on file in Surveyor Office
 and Lee Utt survey, Vestuto (2006), on file in Recorder Office cabinet S envelope 379

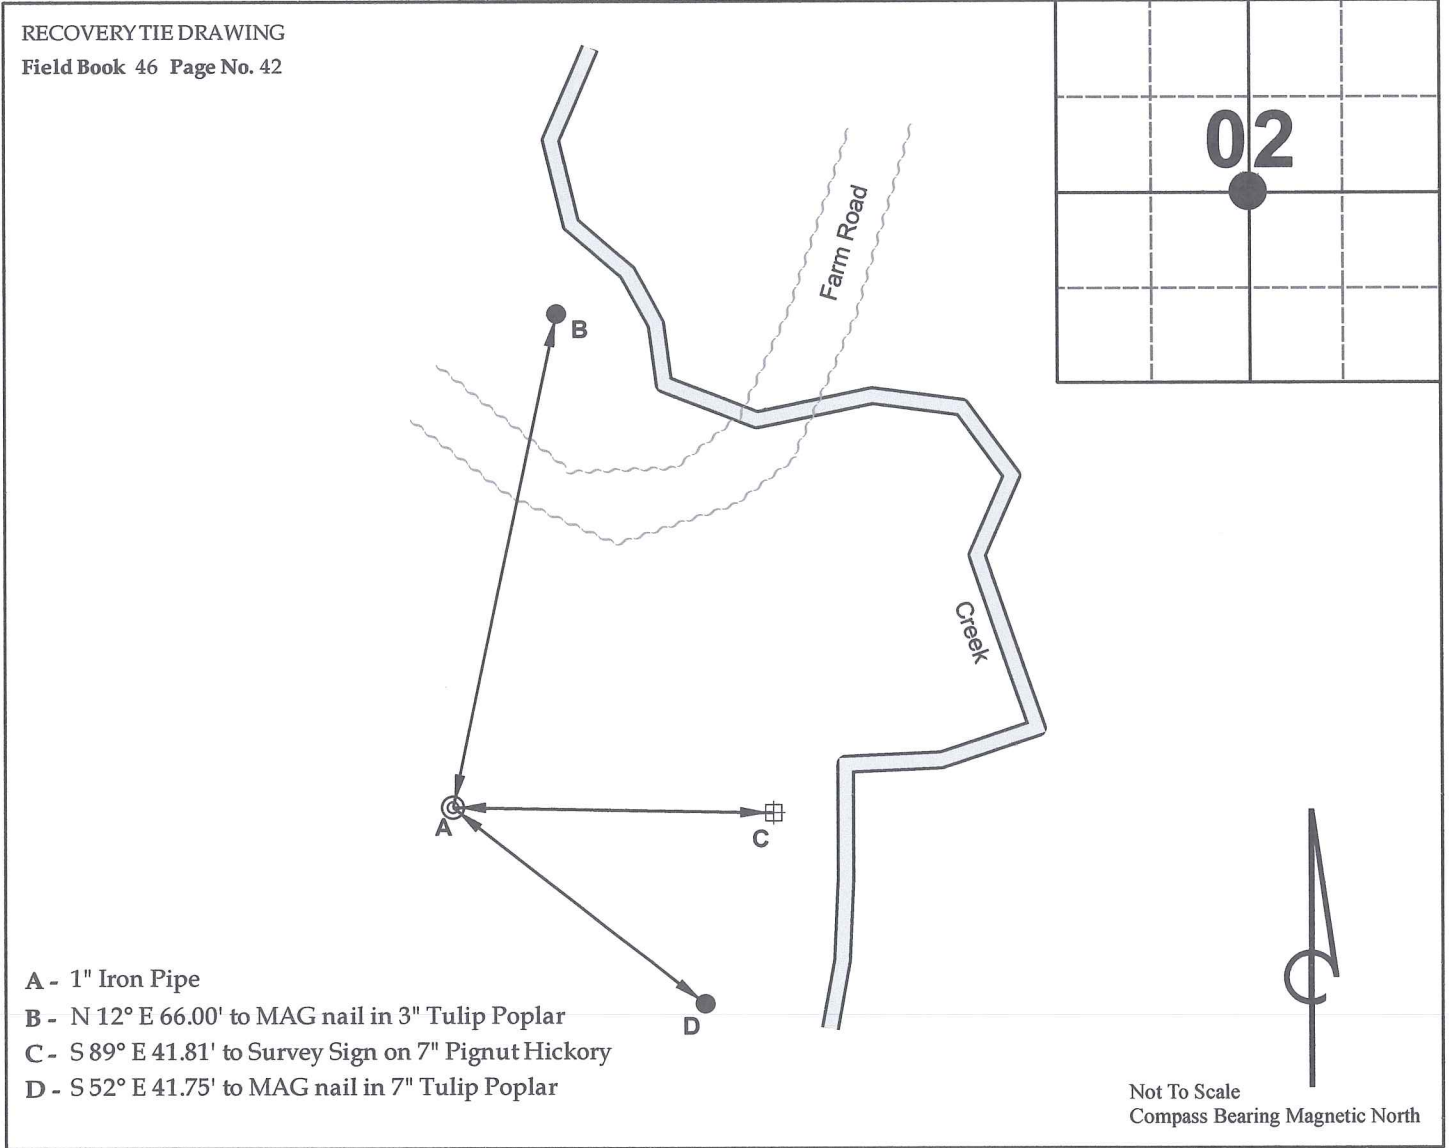

I, Kevin P. Enright, Monroe County Surveyor, hereby certify that this document was prepared under my direction in accordance with the provisions of section 36-2-12-1 of the Indiana Code; and the above data is given under my hand and seal this 30th day of April, 2013.

Kevin P. Enright

Administered by the Monroe County Surveyor Review Board

3-19-2013

